

# NAEP DECEMBER 6, 2010 GWCC - BUILDING A LEVEL 4 CONCOURSE ATLANTA, GEORGIA

REVISION DATE:  
0/0/2010

DRAWING STARTED:  
9/1/2010 ATL/BCM

### BOOTH COUNT

Inventory as of 9/1/2010

Dimension	Size	Qty	SqFt
10x10'	100	50	5,000

### BLDG. LEGEND:

**F R E E M A N**

DRAWING NAME:  
NAEP.DWG  
SHOW NAME:  
NAEP

SHOW DATES:  
DECEMBER 6, 2010

FACILITY:  
GWCC

JOB NUMBER:  
###


ACCT. EXEC.:  
BRIAN METZLER

NOT TO SCALE


### DISCLAIMER

EVERY EFFORT HAS BEEN MADE TO ENSURE THE ACCURACY OF ALL INFORMATION CONTAINED ON THIS FLOORPLAN. HOWEVER NO WARRANTIES, EITHER EXPRESSED OR IMPLIED ARE MADE WITH RESPECT TO THIS FLOORPLAN. IF THE LOCATION OF BUILDING COLUMNS, UTILITIES OR OTHER ARCHITECTURAL COMPONENTS OF THE FACILITY IS A CONSIDERATION IN THE CONSTRUCTION OR USAGE OF AN EXHIBIT, IT IS THE SOLE RESPONSIBILITY OF THE EXHIBITOR TO PHYSICALLY INSPECT THE FACILITY TO VERIFY ALL DIMENSIONS AND LOCATIONS.

© COPYRIGHT 2007, FREEMAN CO.  
ALL RIGHTS RESERVED.

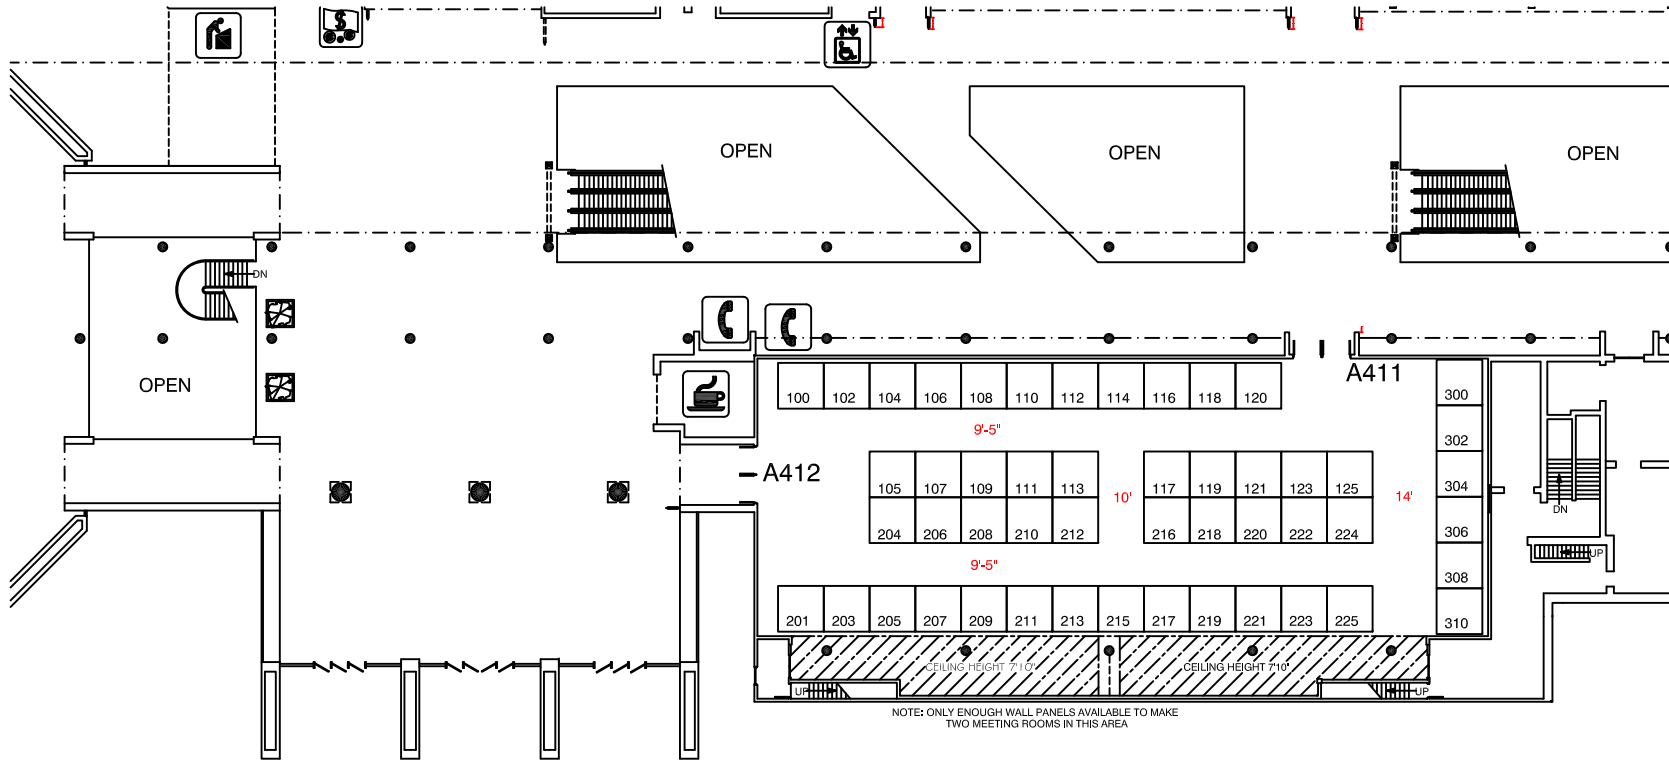

EAST ENTRANCE

 

FLOOR PLAN SUBJECT TO FACILITY  
& FIRE MARSHAL APPROVAL.